
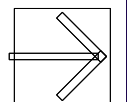


2-UNIT - FIRST FLOOR PLAN
 Scale: 3/16" = 1'
 filename: TH Condo 900a 6/23/10

TUTTLE HOUSE CONDOS
 14 Gray Street
 Amherst MA 01002

F.R. WILSON BUILDING/CONTRACTING
 11 Cooleyville Road
 Shutesbury MA 01072

tel. (413) 259-1820
 cel. (413) 478-4554
 email: frwilson@verizon.net

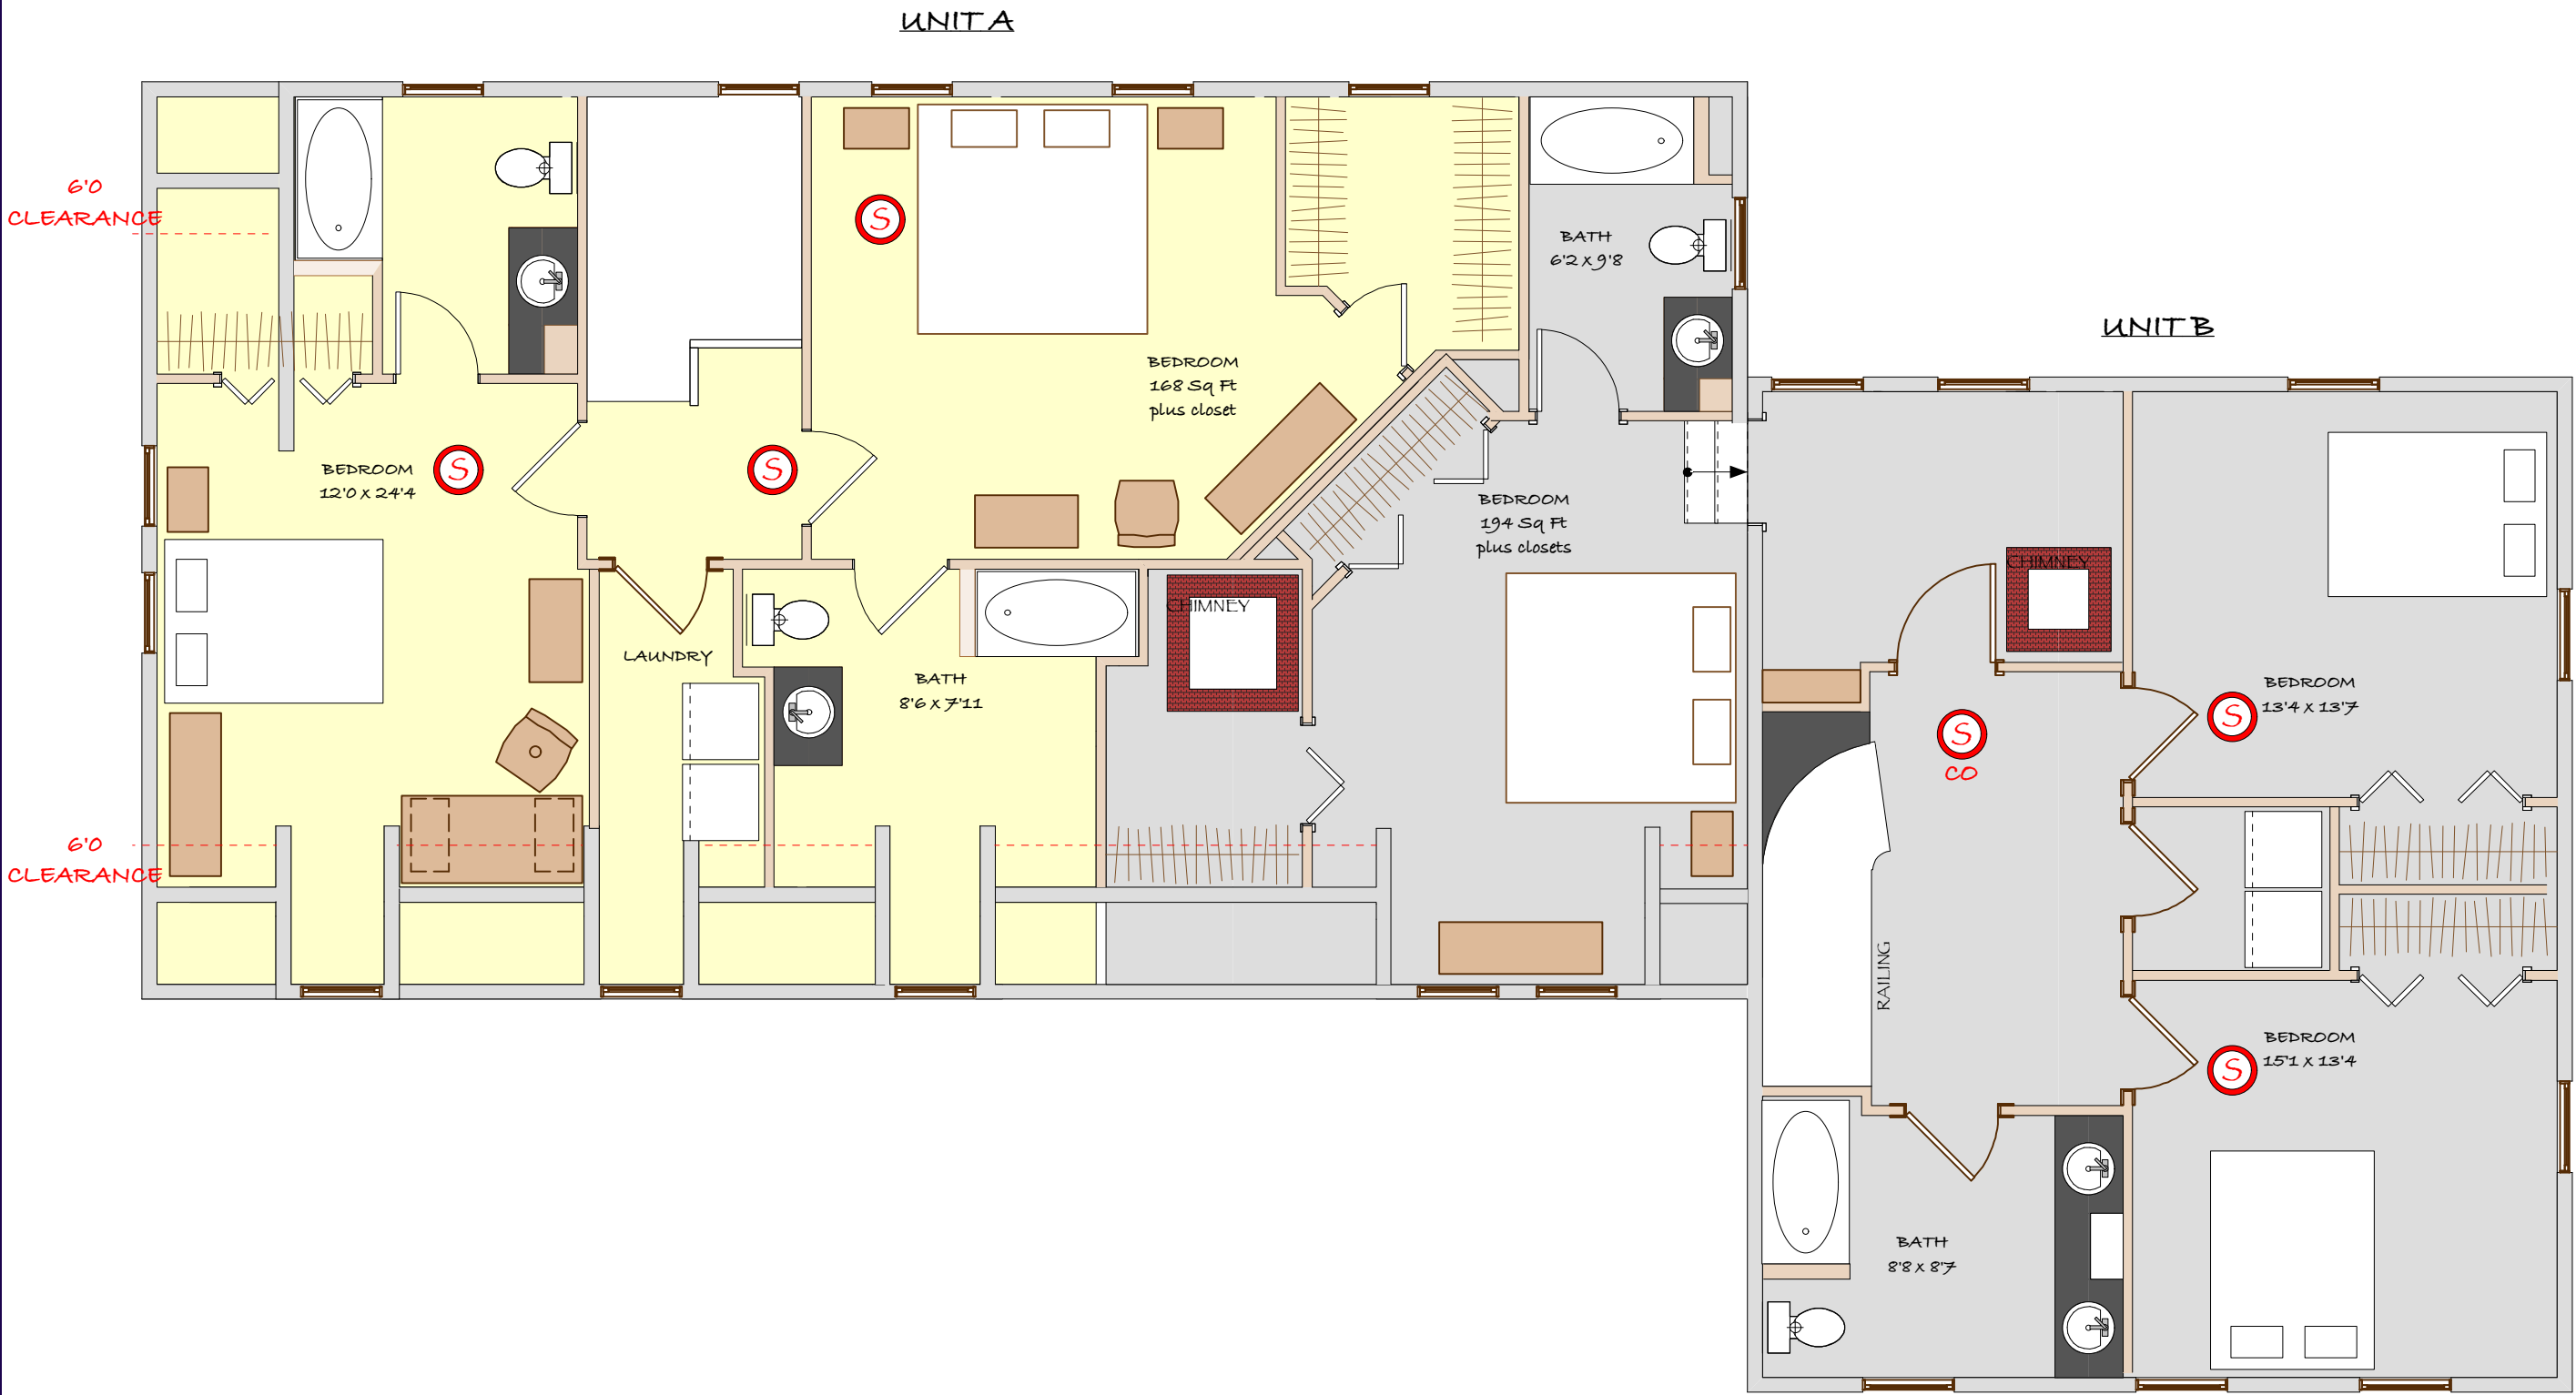

2-UNIT - SECOND FLOOR PLAN
 Scale: 3/16" = 1'0"
 filename: TT Condo 900a - 6/23/10

TUTTLE HOUSE CONDOS
 14 Gray Street
 Amherst MA 01002

F.R. WILSON BUILDING/CONTRACTING
 11 Cooleyville Road
 Shutesbury MA 01072


tel. (413) 259-1820
 cel. (413) 478-4554
 email: frwilson@verizon.com



EAST ELEVATION



SOUTH ELEVATION

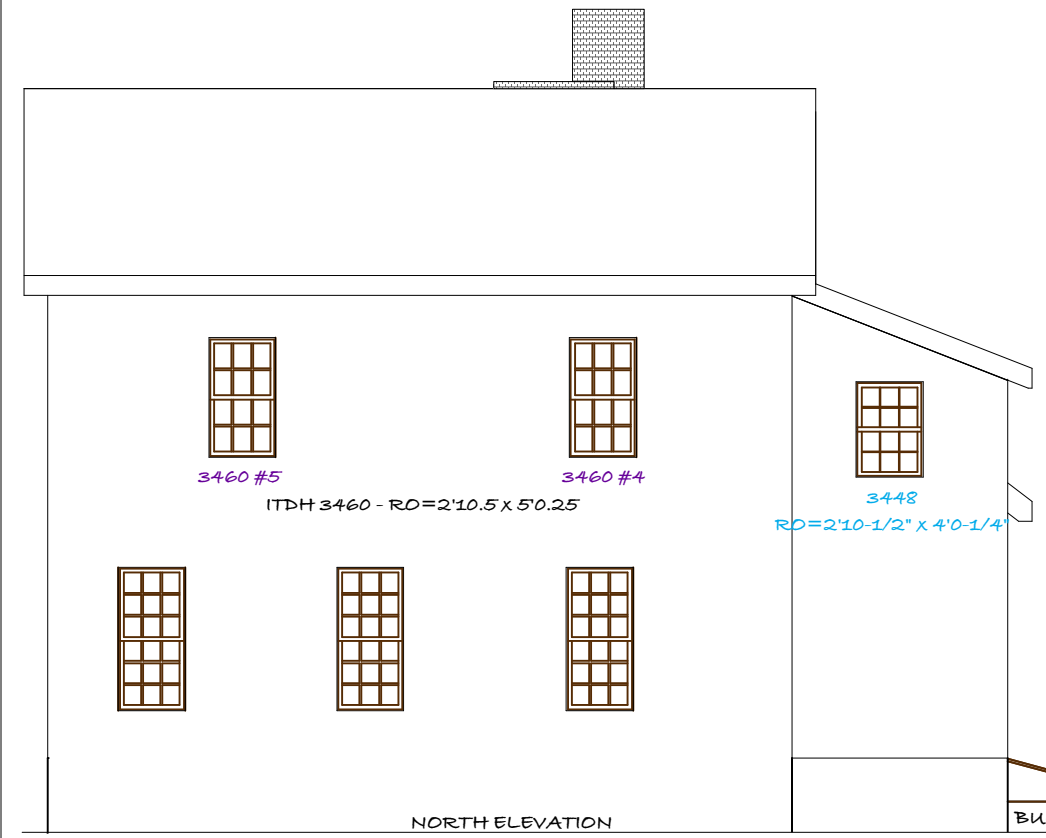

NORTH ELEVATION



WEST ELEVATION

tel. (413) 259-1820
cel. (413) 478-4554
email: frwilson@verizon.net

F.R. WILSON BUILDING/CONTRACTING
11 Cooleyville Road
Shutesbury MA 01072

TUTTLE HOUSE CONDOS
14 Gray Street
Amherst MA 01002

2-UNIT - ELEVATIONS
Scale: 1/8" = 1'
filename: TH Condo 900a - 6/23/10